

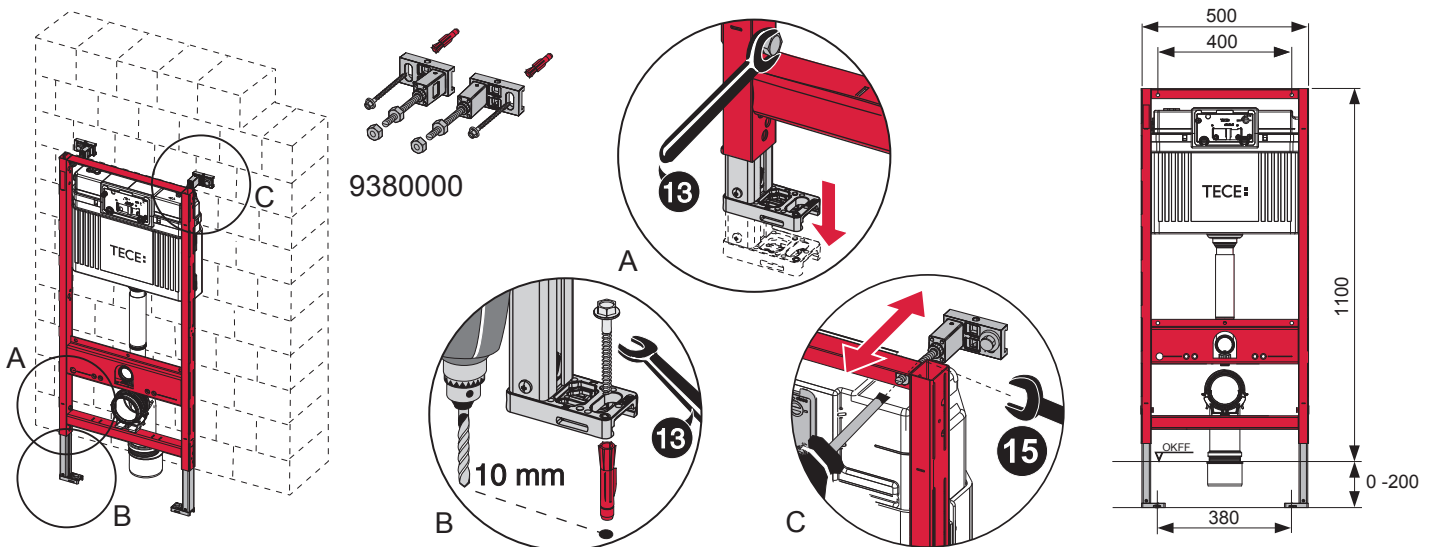
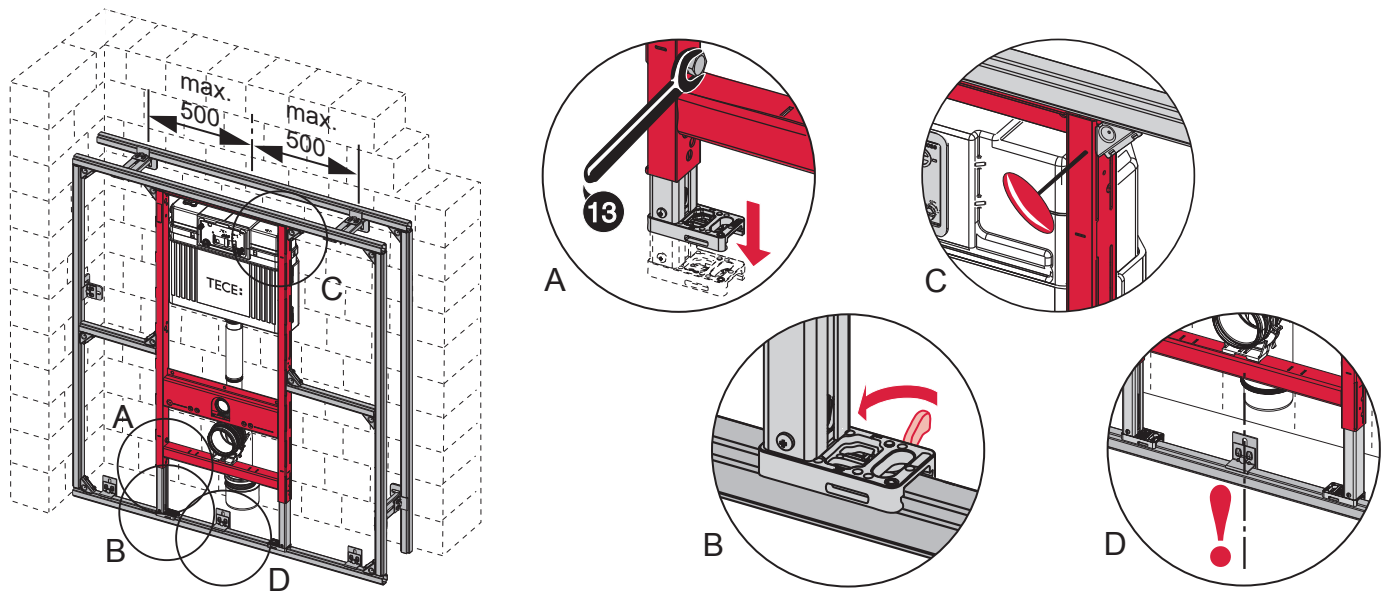
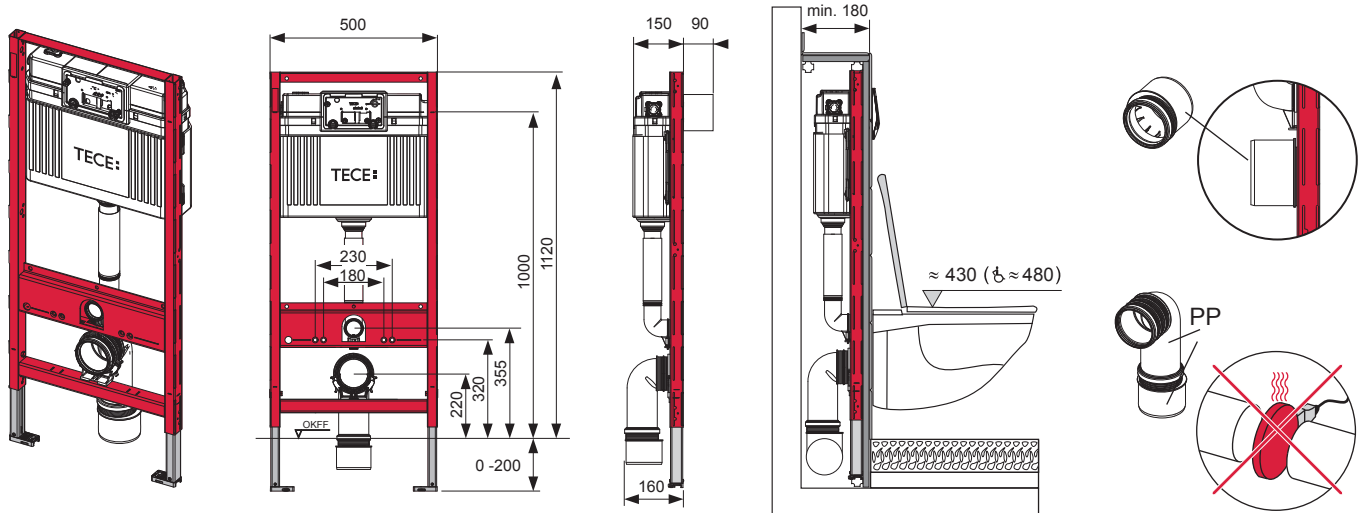
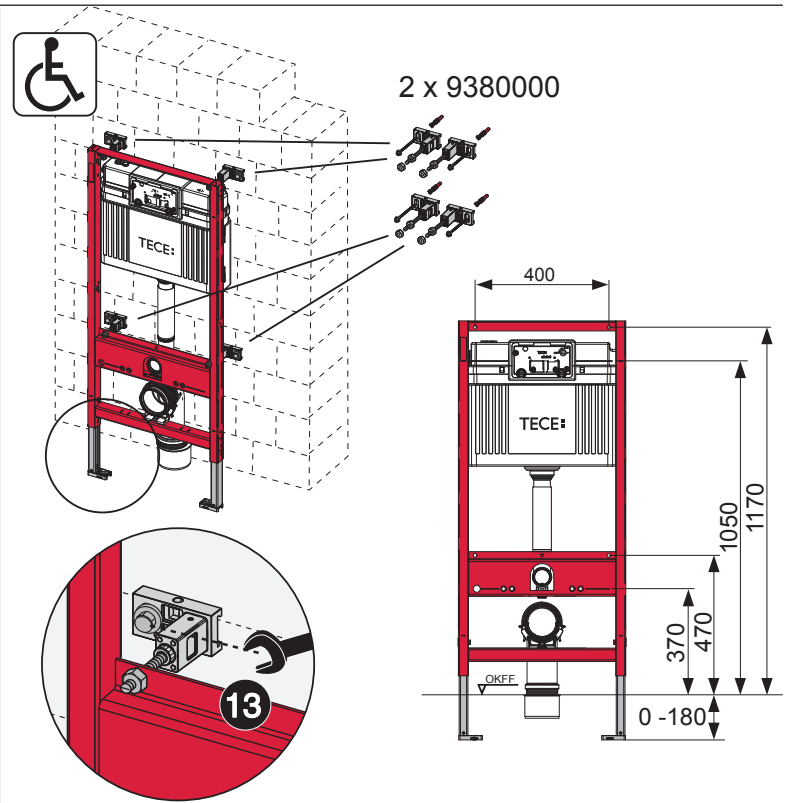








# TECEprofil – WC 1120 mm

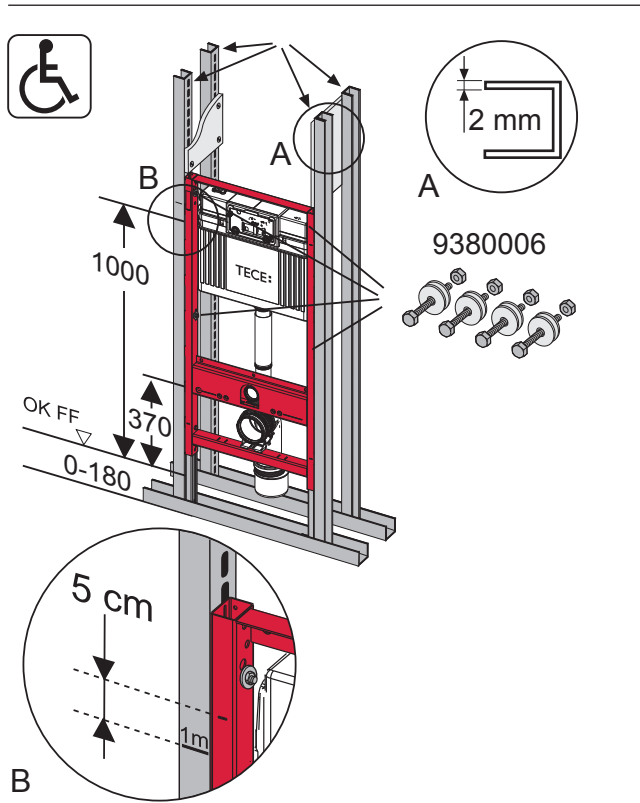

# TECEprofil – WC 1120 mm

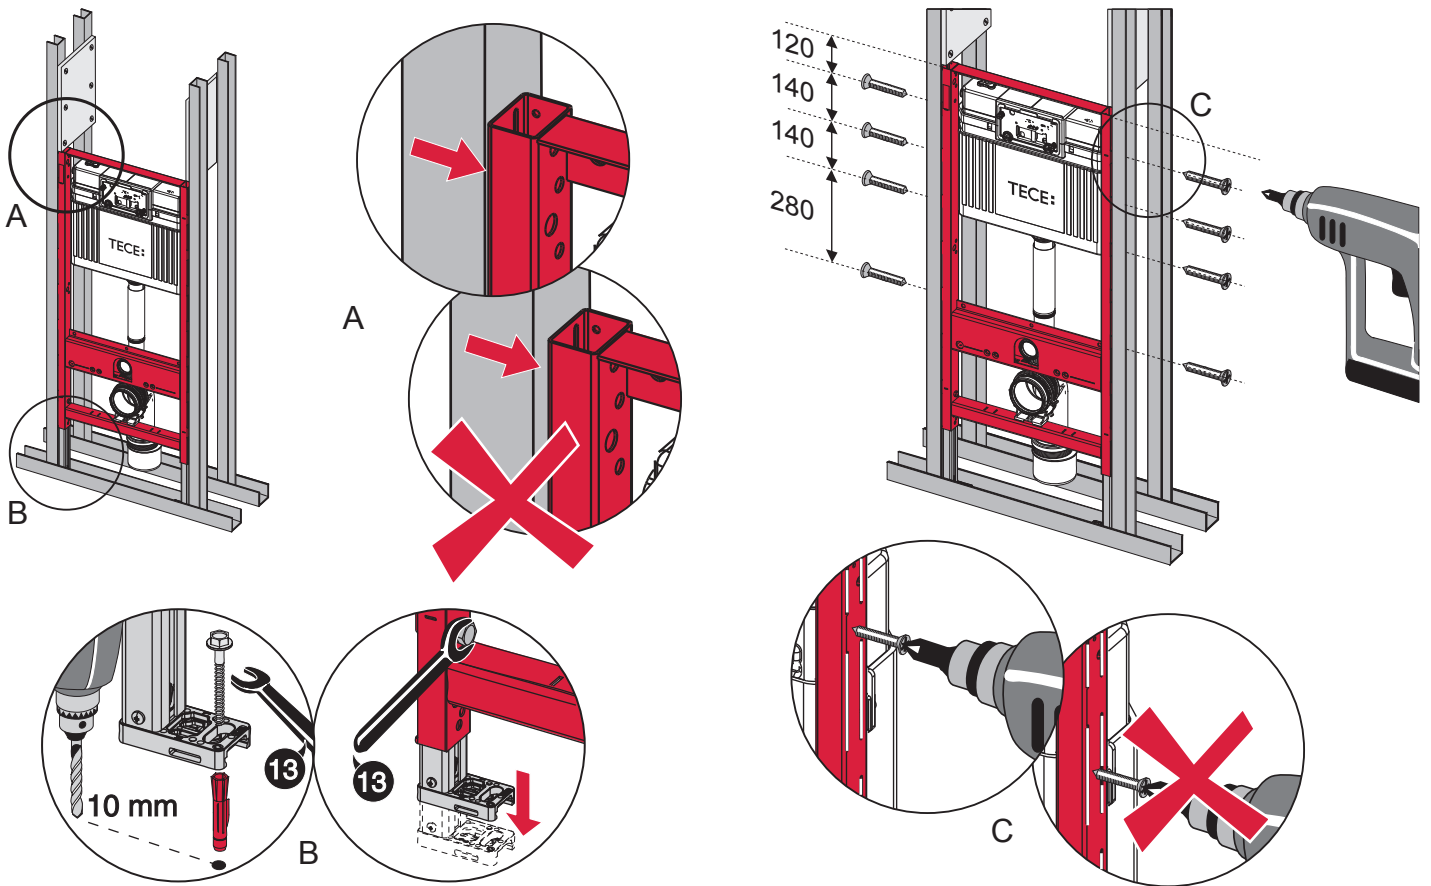

# TECEprofil – WC 1120 mm

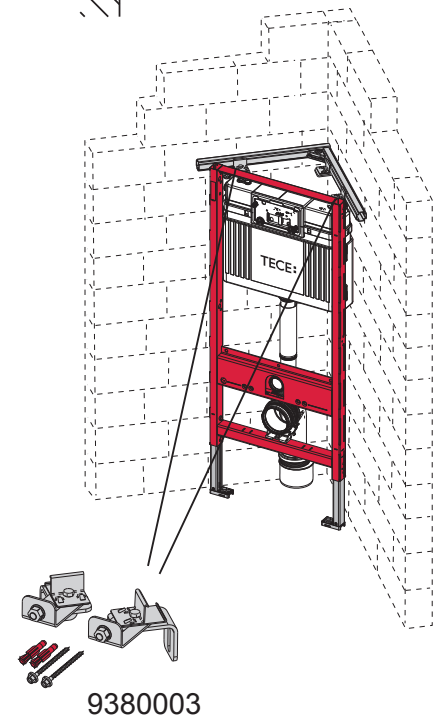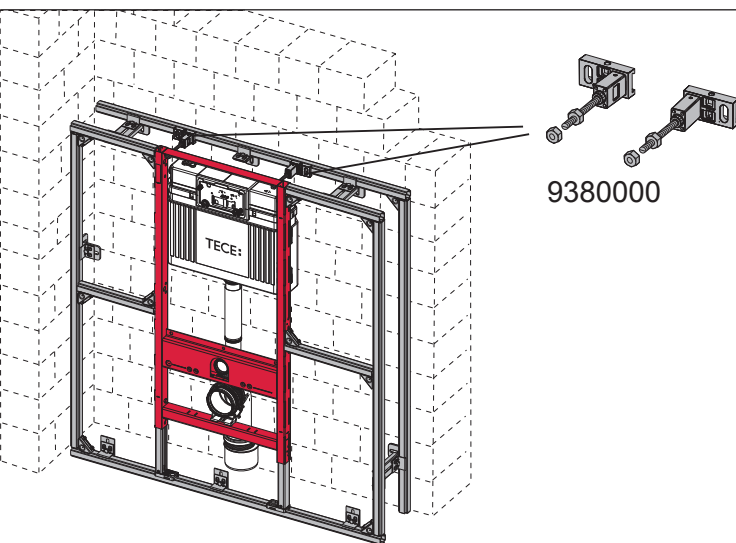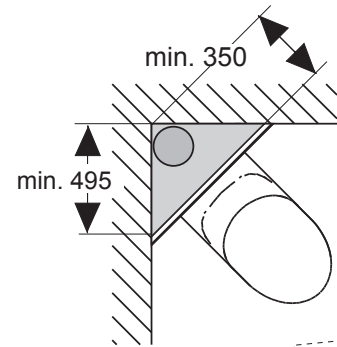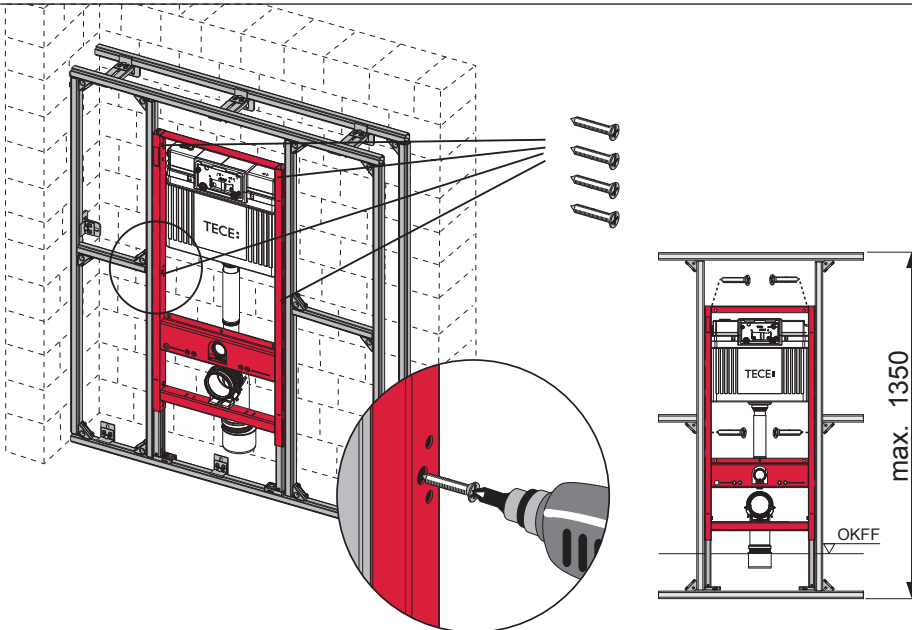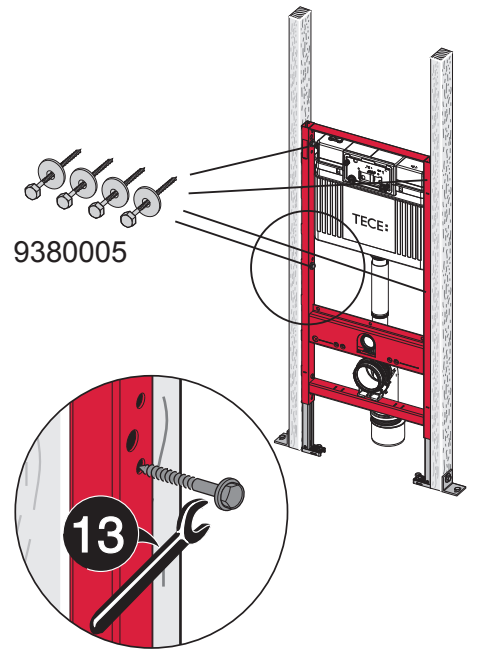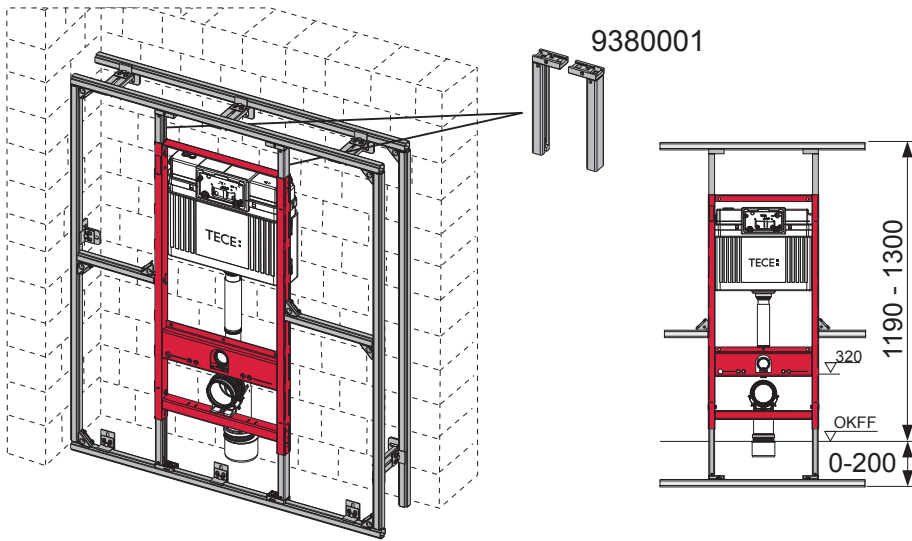

# TECEprofil – WC 1120 mm

